


PRODUCED BY AN AUTODESK EDUCATIONAL PRODUCT

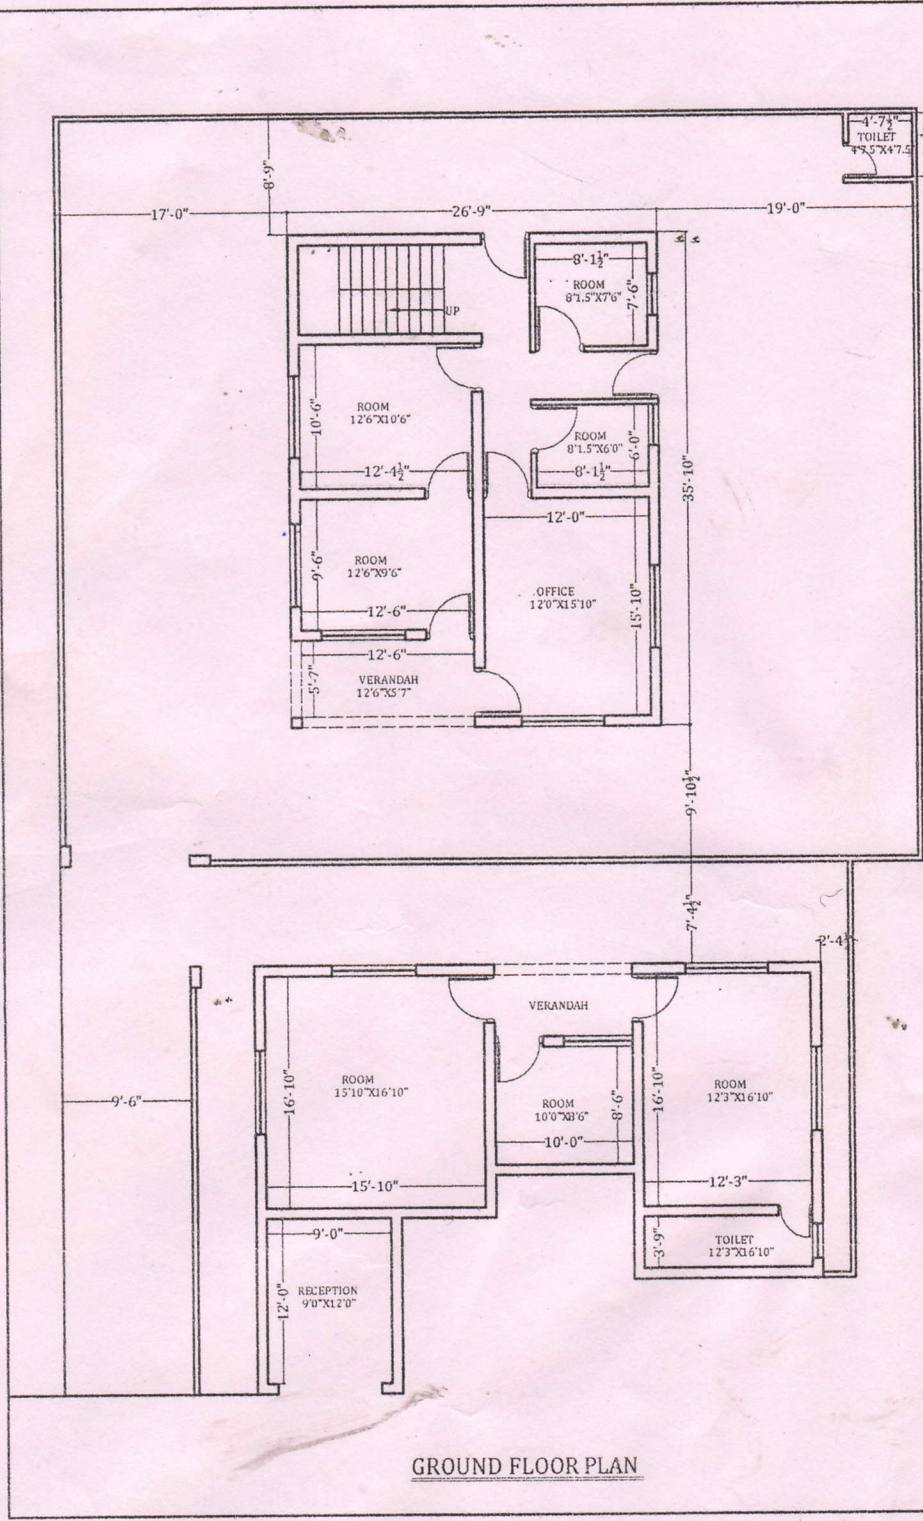

GROUND FLOOR PLAN

LINE PLAN OF PT. SHIVANAND RAMOUL
I.T.I. COMPLEX AT PAONTA SAHIB,
DISTT. SIRMOUR [H.P.].



KATHURIA ASSOCIATES

ARCHITECTS
ENGINEERS
APPROVED VALUERS
INDUSTRIAL PLANNERS
INTERIOR DESIGNERS
CONSTRUCTION & VAASTU CONSULTANTS
CONSTRUCTION ON TURNKEY BASIS
ROYALE MANOR, Y-POINT, PAONTA SAHIB.
01704-315369 [CELL]
094184-58025, 098053-50111 [DIRECT]
E-MAIL: kathuriaassociates0610@yahoo.co.in
DELHI OFFICE: B-2/8 BRII VIHAR
PITAM PURA, DELHI 34
PATIALA - I-A ROASE GARDEN MARKET

AR. ANJANA KATHURIA
CA/2005/3042